




J. JANONIO KVARTALO DETALIOJO
PLANO ANTROJI KOREKTŪRA

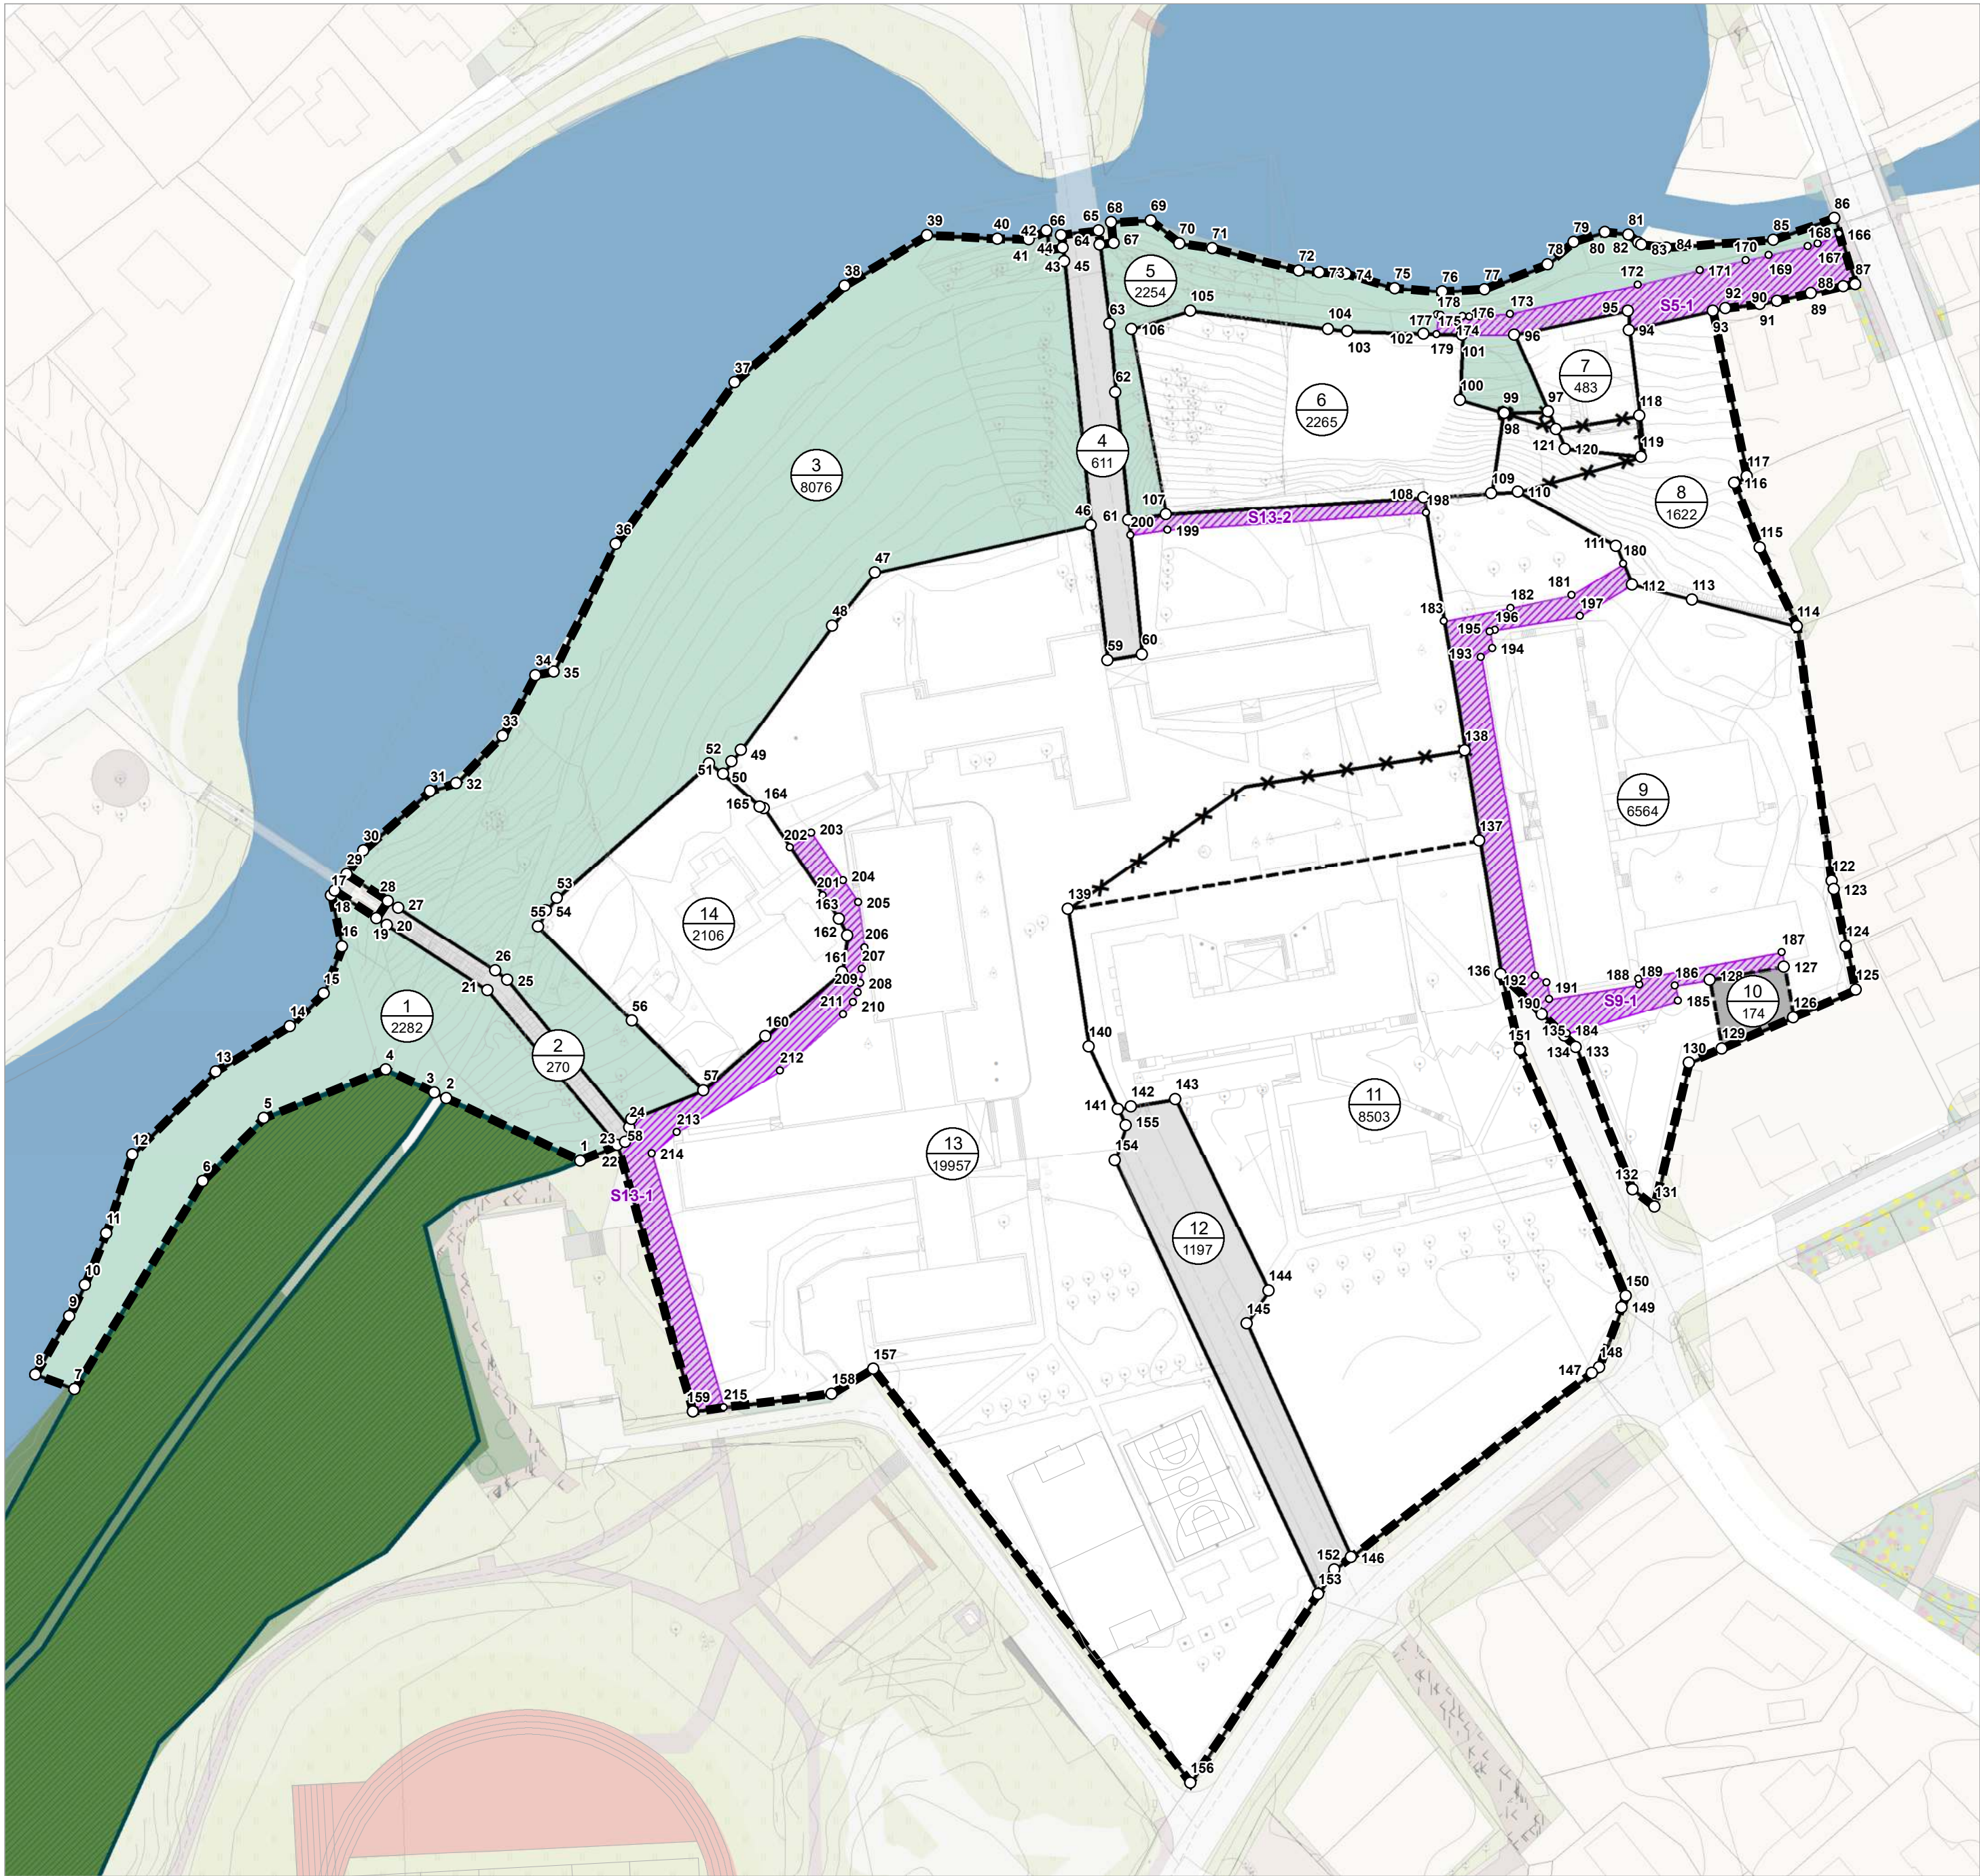

KAMPŲ NUŽYMĖJIMO BRĖŽINYS



Sklypo Nr.	Sklypo pažymėjimas	Sklypo kampų koordinatės	
		X	Y
1	1	6122368,5800	590340,7400
	2	6122380,7900	590314,6600
	3	6122381,8983	590312,3088
	4	6122386,3400	590302,8200
	5	6122376,8900	590279,1200
	6	6122364,6400	590267,2300
	7	6122324,0800	590242,2000
	8	6122326,8900	590234,5600
	9	6122338,3100	590241,2100
	10	6122344,3800	590244,1900
	11	6122354,4300	590248,3900
	12	6122369,7500	590253,4500
	13	6122385,9500	590269,7300
	14	6122394,7600	590284,1400
	15	6122401,1600	590290,8000
	16	6122410,2900	590294,3700
	17	6122420,3200	590292,2300
	18	6122421,2000	590292,8600
	19	6122415,8602	590301,0568
	20	6122414,5100	590303,1000
	21	6122401,8000	590322,6400
	22	6122371,5700	590348,0200
	19	6122415,8602	590301,0568
	20	6122414,5100	590303,1000
	21	6122401,8000	590322,6400
	22	6122371,5700	590348,0200
2	23	6122372,1900	590349,5300
	24	6122375,1100	590350,2900
	25	6122403,8000	590326,5900
	26	6122405,6700	590324,1800
	27	6122417,8700	590305,2800
	28	6122419,1809	590303,2707
	24	6122375,1100	590350,2900
	25	6122403,8000	590326,5900
	26	6122405,6700	590324,1800
	27	6122417,8700	590305,2800
	28	6122419,1809	590303,2707
	29	6122424,4400	590295,2100
	30	6122429,0200	590298,5200
	31	6122440,6300	590311,5500
	32	6122442,1300	590316,5400
	33	6122451,4300	590325,0700
	34	6122463,1800	590332,6300
	35	6122463,9100	590335,6300
	36	6122488,7700	590370,8200
	37	6122520,2900	590392,3400
	38	6122539,1400	590392,3400
	39	6122549,0100	590408,4100
	40	6122548,3000	590422,1300
	41	6122548,1400	590428,1700
	42	6122549,9300	590431,6800
	43	6122546,1000	590432,0800
	44	6122546,5000	590434,8300
45	6122543,9398	590435,0879	
46	6122492,4900	590440,2700	
47	6122483,2300	590398,2000	
48	6122472,8600	590389,8500	
49	6122448,6200	590372,1000	
50	6122446,4700	590370,2800	
51	6122444,0100	590368,6000	
52	6122445,9800	590365,9300	
53	6122419,7600	590336,2300	
54	6122417,3600	590334,1000	
55	6122414,2100	590332,5100	
56	6122395,8700	590350,8700	
57	6122382,3300	590364,7400	
58	6122376,6700	590350,6900	
59	6122549,0029	590434,5234	
60	6122546,5000	590434,8300	
61	6122543,9398	590435,0879	
62	6122492,4900	590440,2700	
63	6122488,3800	590442,0600	
64	6122483,2300	590398,2000	
65	6122472,8600	590389,8500	
66	6122448,6200	590372,1000	
67	6122446,4700	590370,2800	
68	6122444,0100	590368,6000	
69	6122445,9800	590365,9300	
70	6122419,7600	590336,2300	
71	6122417,3600	590334,1000	
72	6122414,2100	590332,5100	
73	6122395,8700	590350,8700	
74	6122382,3300	590364,7400	
75	6122376,6700	590350,6900	
76	6122549,0029	590434,5234	
77	6122546,5000	590434,8300	
78	6122543,9398	590435,0879	
79	6122492,4900	590440,2700	
80	6122488,3800	590442,0600	
81	6122483,2300	590398,2000	
82	6122472,8600	590389,8500	
83	6122448,6200	590372,1000	
84	6122446,4700	590370,2800	
85	6122444,0100	590368,6000	
86	6122445,9800	590365,9300	
87	6122419,7600	590336,2300	
88	6122417,3600	590334,1000	
89	6122414,2100	590332,5100	
90	6122395,8700	590350,8700	
91	6122382,3300	590364,7400	
92	6122376,6700	590350,6900	
93	6122549,0029	590434,5234	
94	6122546,5000	590434,8300	
95	6122543,9398	590435,0879	
96	6122492,4900	590440,2700	
97	6122488,3800	590442,0600	
98	6122483,2300	590398,2000	
99	6122472,8600	590389,8500	
100	6122448,6200	590372,1000	
101	6122446,4700	590370,2800	
102	6122444,0100	590368,6000	
103	6122445,9800	590365,9300	
104	6122419,7600	590336,2300	
105	6122417,3600	590334,1000	
106	6122414,2100	590332,5100	
107	6122395,8700	590350,8700	
108	6122382,3300	590364,7400	
109	6122376,6700	590350,6900	
110	6122549,0029	590434,5234	
111	6122546,5000	590434,8300	
112	6122543,9398	590435,0879	
113	6122492,4900	590440,2700	
114	6122488,3800	590442,0600	
115	6122483,2300	590398,2000	
116	6122472,8600	590389,8500	
117	6122448,6200	590372,1000	
118	6122446,4700	590370,2800	
119	6122444,0100	590368,6000	
120	6122445,9800	590365,9300	
121	6122419,7600	590336,2300	
122	6122417,3600	590334,1000	
123	6122414,2100	590332,5100	
124	6122395,8700	590350,8700	
125	6122382,3300	590364,7400	
126	6122376,6700	590350,6900	
127	6122549,0029	590434,5234	
128	6122546,5000	590434,8300	
129	6122543,9398	590435,0879	
130	6122492,4900	590440,2700	
131	6122488,3800	590442,0600	
132	6122483,2300	590398,2000	
133	6122472,8600	590389,8500	
134	6122448,6200	590372,1000	
135	6122446,4700	590370,2800	
136	6122444,0100	590368,6000	
137	6122445,9800	590365,9300	
138	6122419,7600	590336,2300	
139	6122417,3600	590334,1000	
140	6122414,2100	590332,5100	
141	6122395,8700	590350,8700	
142	6122382,3300	590364,7400	
143	6122376,6700	590350,6900	
144	6122549,0029	590434,5234	
145	6122546,5000	590434,8300	
146	6122543,9398	590435,0879	
147	6122492,4900	590440,2700	
148	6122488,3800	590442,0600	
149	6122483,2300	590398,2000	
150	6122472,8600	590389,8500	
151	6122448,6200	590372,1000	
152	6122446,4700	590370,2800	
153	6122444,0100	590368,6000	
154	6122445,9800	590365,9300	
155	6122419,7600	590336,2300	
156	6122417,3600	590334,1000	
157	6122414,2100	590332,5100	
158	6122395,8700	590350,8700	
159	6122382,3300	590364,7400	
160	6122376,6700	590350,6900	
161	6122549,0029	590434,5234	
162	6122546,5000	590434,8300	
163	6122543,9398	590435,0879	
164	6122492,4900	590440,2700	
165	6122488,3800	590442,0600	
166	6122483,2300	590398,2000	
167	6122472,8600	590389,8500	
168	6122448,6200	590372,1000	
169	6122446,4700	590370,2800	
170	6122444,0100	590368,6000	
171	6122445,9800	590365,9300	
172	6122419,7600	590336,2300	
173	6122417,3600	590334,1000	
174	6122414,2100	590332,5100	
175	6122395,8700	590350,8700	
176	6122382,3300	590364,7400	
177	6122376,6700	590350,6900	
178	6122549,0029	590434,5234	
179	6122546,5000	590434,8300	
180	6122543,9398	590435,0879	
181	6122492,4900	590440,2700	
182	6122488,3800	590442,0600	
183	6122483,2300	590398,2000	
184	6122472,8600	590389,8500	
185	6122448,6200	590372,1000	
186	6122446,4700	590370,2800	
187	6122444,0100	590368,6000	
188	6122445,9800	590365,9300	
189	6122419,7600	590336,2300	
190	6122417,3600	590334,1000	
191	6122414,2100	590332,5100	
192	6122395,8700	590350,8700	
193	6122382,3300	590364,7400	
194	6122376,6700	590350,6900	
195	6122549,0029	590434,5234	
196	6122546,5000	590434,8300	
197	6122543,9398	590435,0879	
198	6122492,4900	590440,2700	
199	6122488,3800	590442,0600	
200	6122483,2300	590398,2000	
201	6122472,8600	590389,8500	
202	6122448,6200	590372,1000	
203	6122446,4700	590370,2800	
204	6122444,0100	590368,6000	
205	6122445,9800	590365,9300	
206	6122419,7600	590336,2300	
207	6122417,3600	590334,1000	
208	6122414,2100	590332,5100	
209	6122395,8700	590350,8700	
210	6122382,3300	590364,7400	
211	6122376,6700	590350,6900	
212	6122549,0029	590434,5234	
213	6122546,5000	590434,8300	
214	6122543,9398	590435,0879	
215	6122492,4900	590440,2700	
216	6122488,3800	590442,0600	
217	6122483,2300	590398,2000	
218	6122472,8600	590389,8500	
219	6122448,6200	590372,1000	
220	6122446,4700	590370,2800	
221	6122444,0100	590368,6000	
222	6122445,9800	590365,9300	
223	6122419,7600	590336,2300	
224	6122417,3600	590334,1000	
225	6122414,2100	590332,5100	
226	6122395,8700	590350,8700	
227	6122382,3300	590364,7400	
228	6122376,6700	590350,6900	
229	6122549,0029	590434,5234	
230	6122546,5000	590434,8300	
231	6122543,9398	590435,0879	
232	6122492,4900	590440,2700	
233	6122488,3800	590442,0600	
234	6122483,2300	590398,2000	
235	6122472,8600	590389,8500	
236	6122448,6200	590372,1000	
237	6122446,4700	590370,2800	
238	6122444,0100	590368,6000	
239	6122445,9800	590365,9300	
240	6122419,7600	590336,2300	
241	6122417,3600	590334,1000	
242	6122414,2100	590332,5100	
243	6122395,8700	590350,8700	
244	6122382,3300	590364,7400	
245	6122376,6700	590350,6900	
246	6122549,0029	590434,5234	
247	6122546,5000	590434,8300	
248	6122543,9398	590435,0879	
249	6122492,4900	590440,2700	
250	6122488,3800	590442,0600	
251	6122483,2300	590398,2000	
252	6122472,8600	590389,8500	
253	6122448,6200	590372,1000	
254	6122446,4700	590370,2800	
255	6122444,0100	590368,6000	
256	6122445,9800	590365,9300	
257	6122419,7600	590336,2300	
258	6122417,3600	590334,1000	
259	6122414,2100	590332,5100	
260	6122395,8700	590350,8700	
261	6122382,3300	590364,7400	
262	6122376,6700	590350,6900	
263	6122549,0029	590434,5234	
264	6122546,5000	590434,8300	
265	6122543,9398	590435,0879	
266	6122492,4900	590440,2700	
267	6122488,3800	590442,0600	